
## **Route Log and Progress Chart**

Please Note: Errors and Omissions May Exist. Contact the VTrans Mapping Section with questions or concerns.

**DRAFT** 

**DISTRICT TOWN ROUTE** VT-122 **SHEFFIELD** 

Page Total Mileage: 7.727 mi

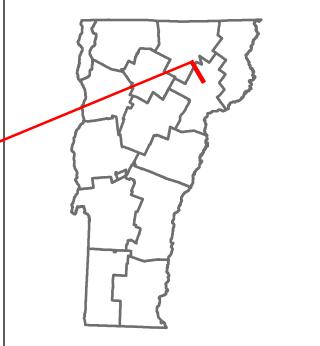



**VT-122** 

ETE mileage:


5.929 to 13.656

1 of 1

TWN mileage:

0.0 to 7.727

**SHEFFIELD** 

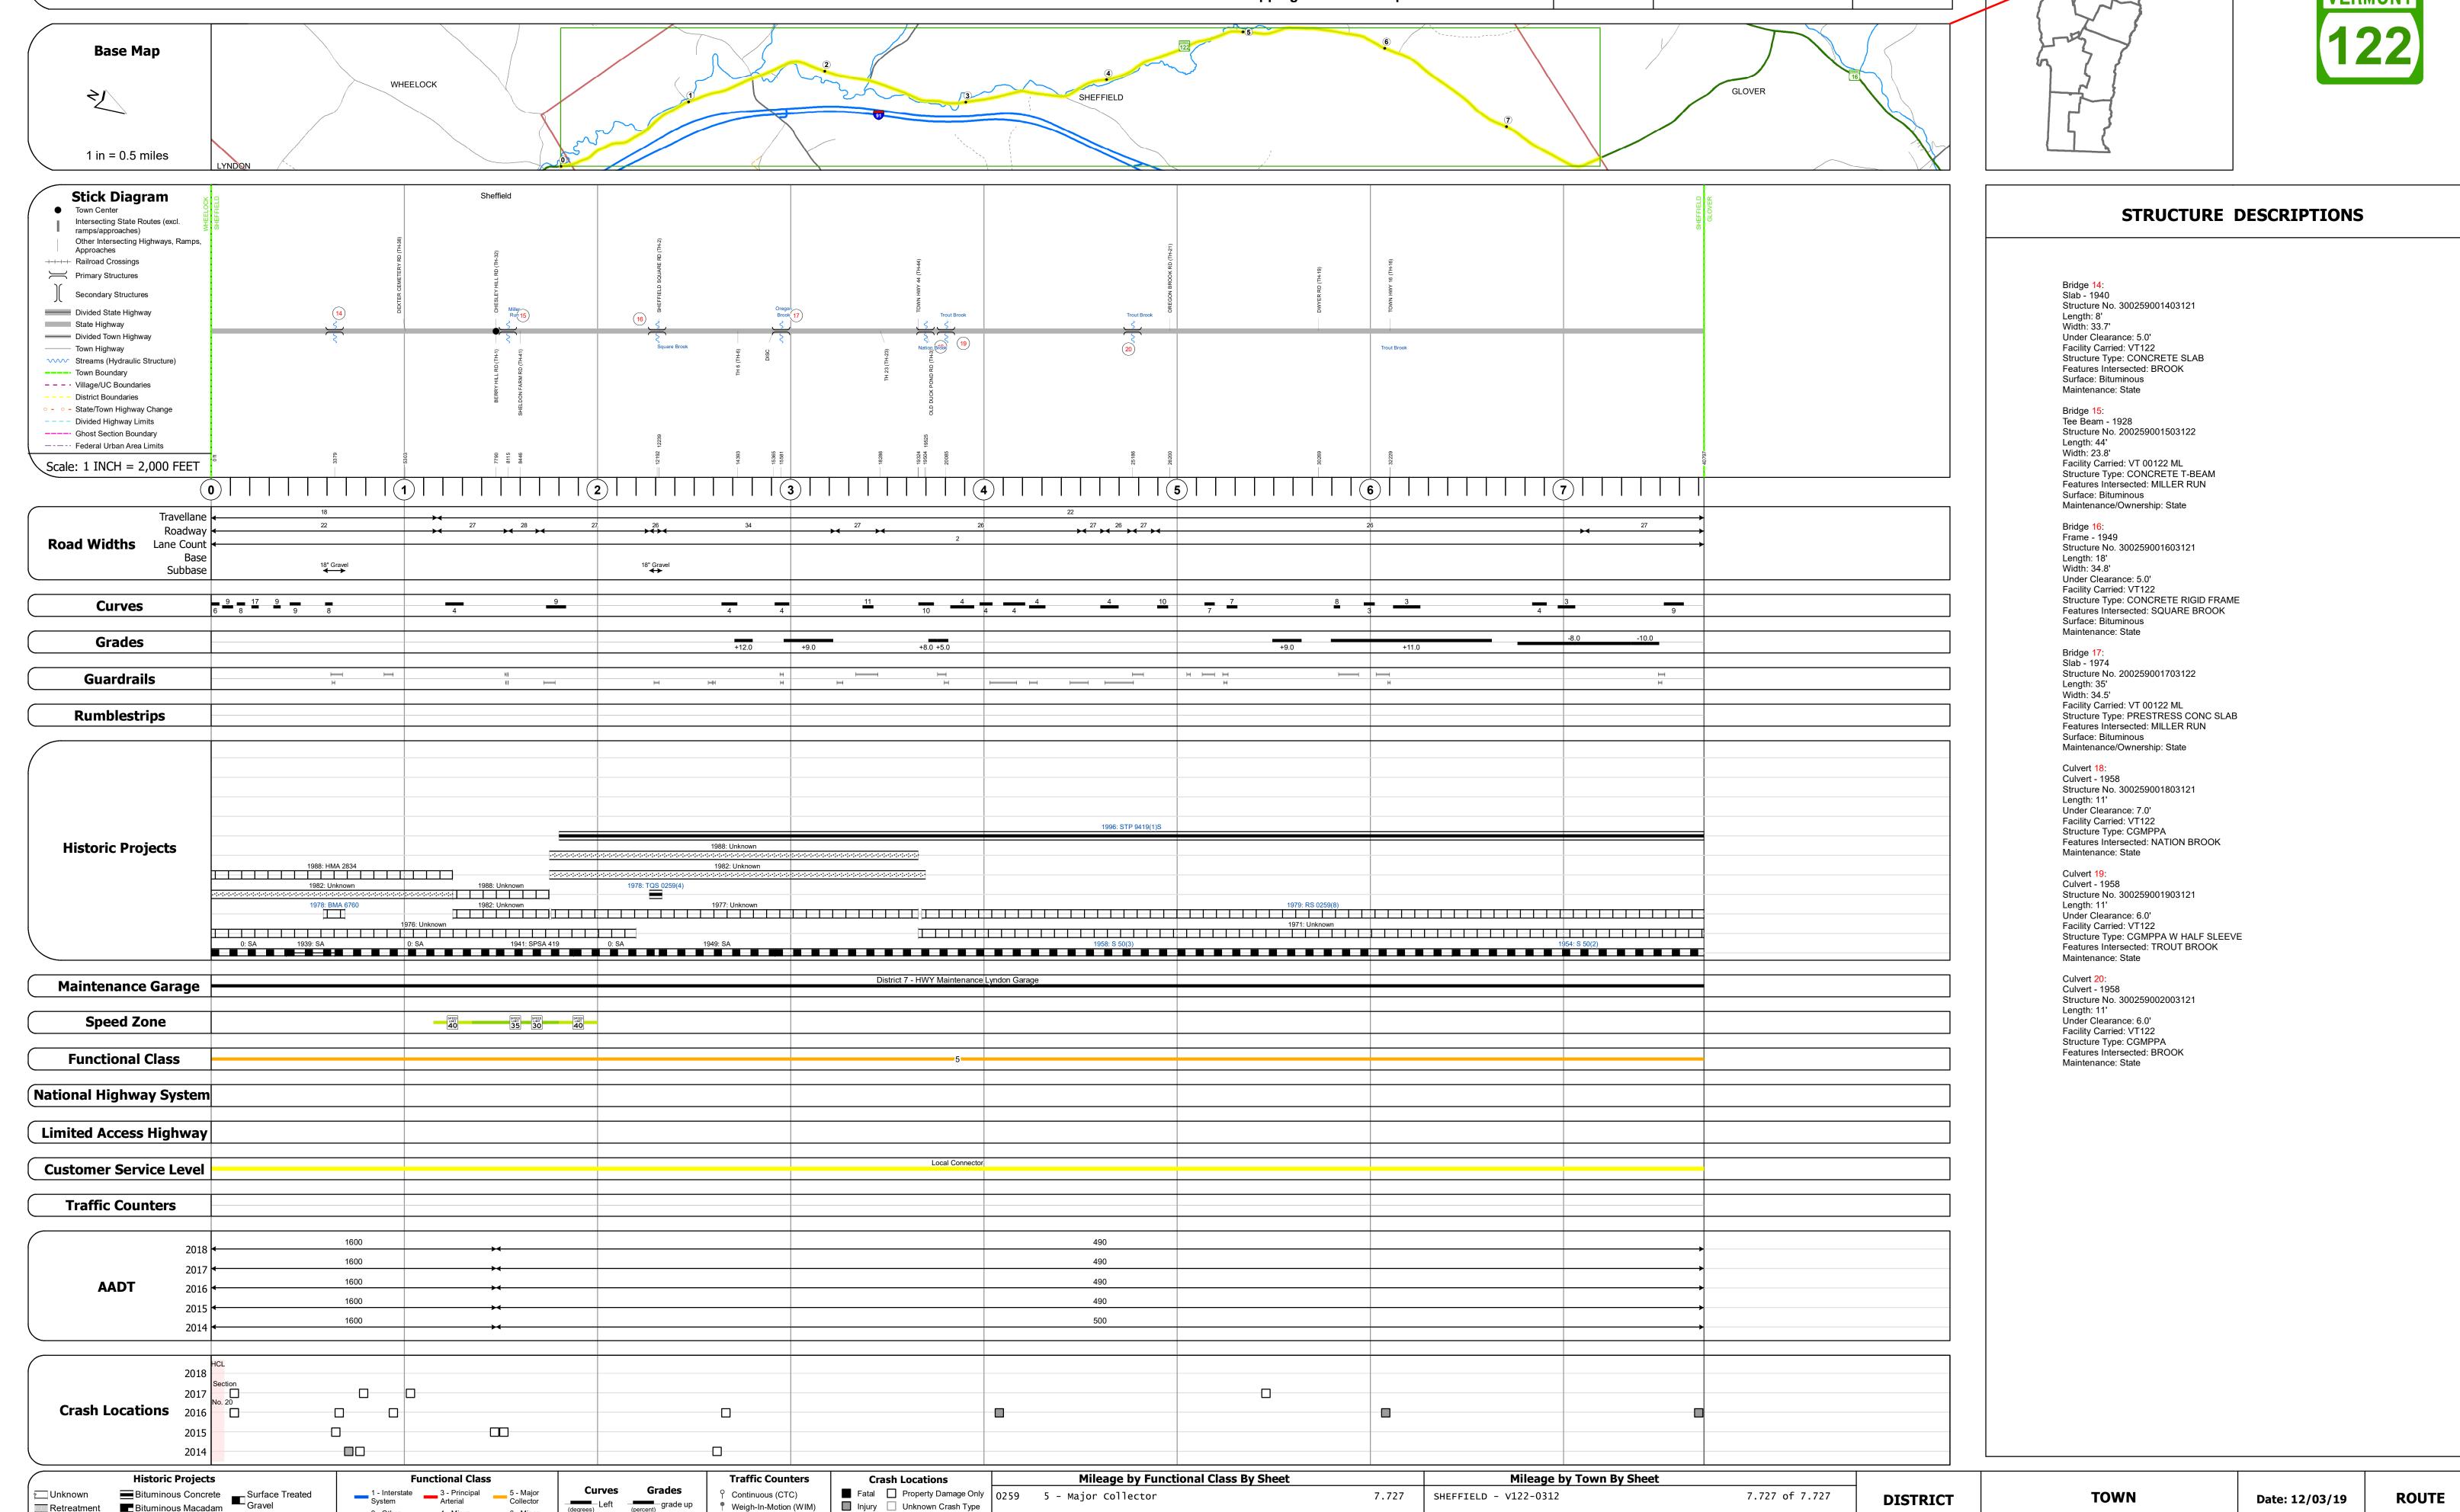

Page Total Mileage: 7.727 mi

2 - Other 4 - Minor Freeways and Arterial

Retreatment Bituminous Macadam

Bituminous Mix

Skinny Mix Concrete

Bituminous Macadam

Cold Plane and

Bituminous Concrete

Concrete

Bituminous Concrete

Bituminous Concrete

Left (percent) grade up (prade down

Weigh-In-Motion (WIM)

▲ Short-Term, Scheduled

△ Short-Term, Unscheduled

■ Injury □ Unknown Crash Type

High Crash Locations (HCL's)

HCL No. 201 - 300 (21 - 30)

1 - 100 (1 - 10) 301 - 400 (31 - 40)

Sections (& Intersections)